



April 14, 2007

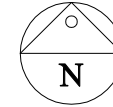

Site: 1" = 20'

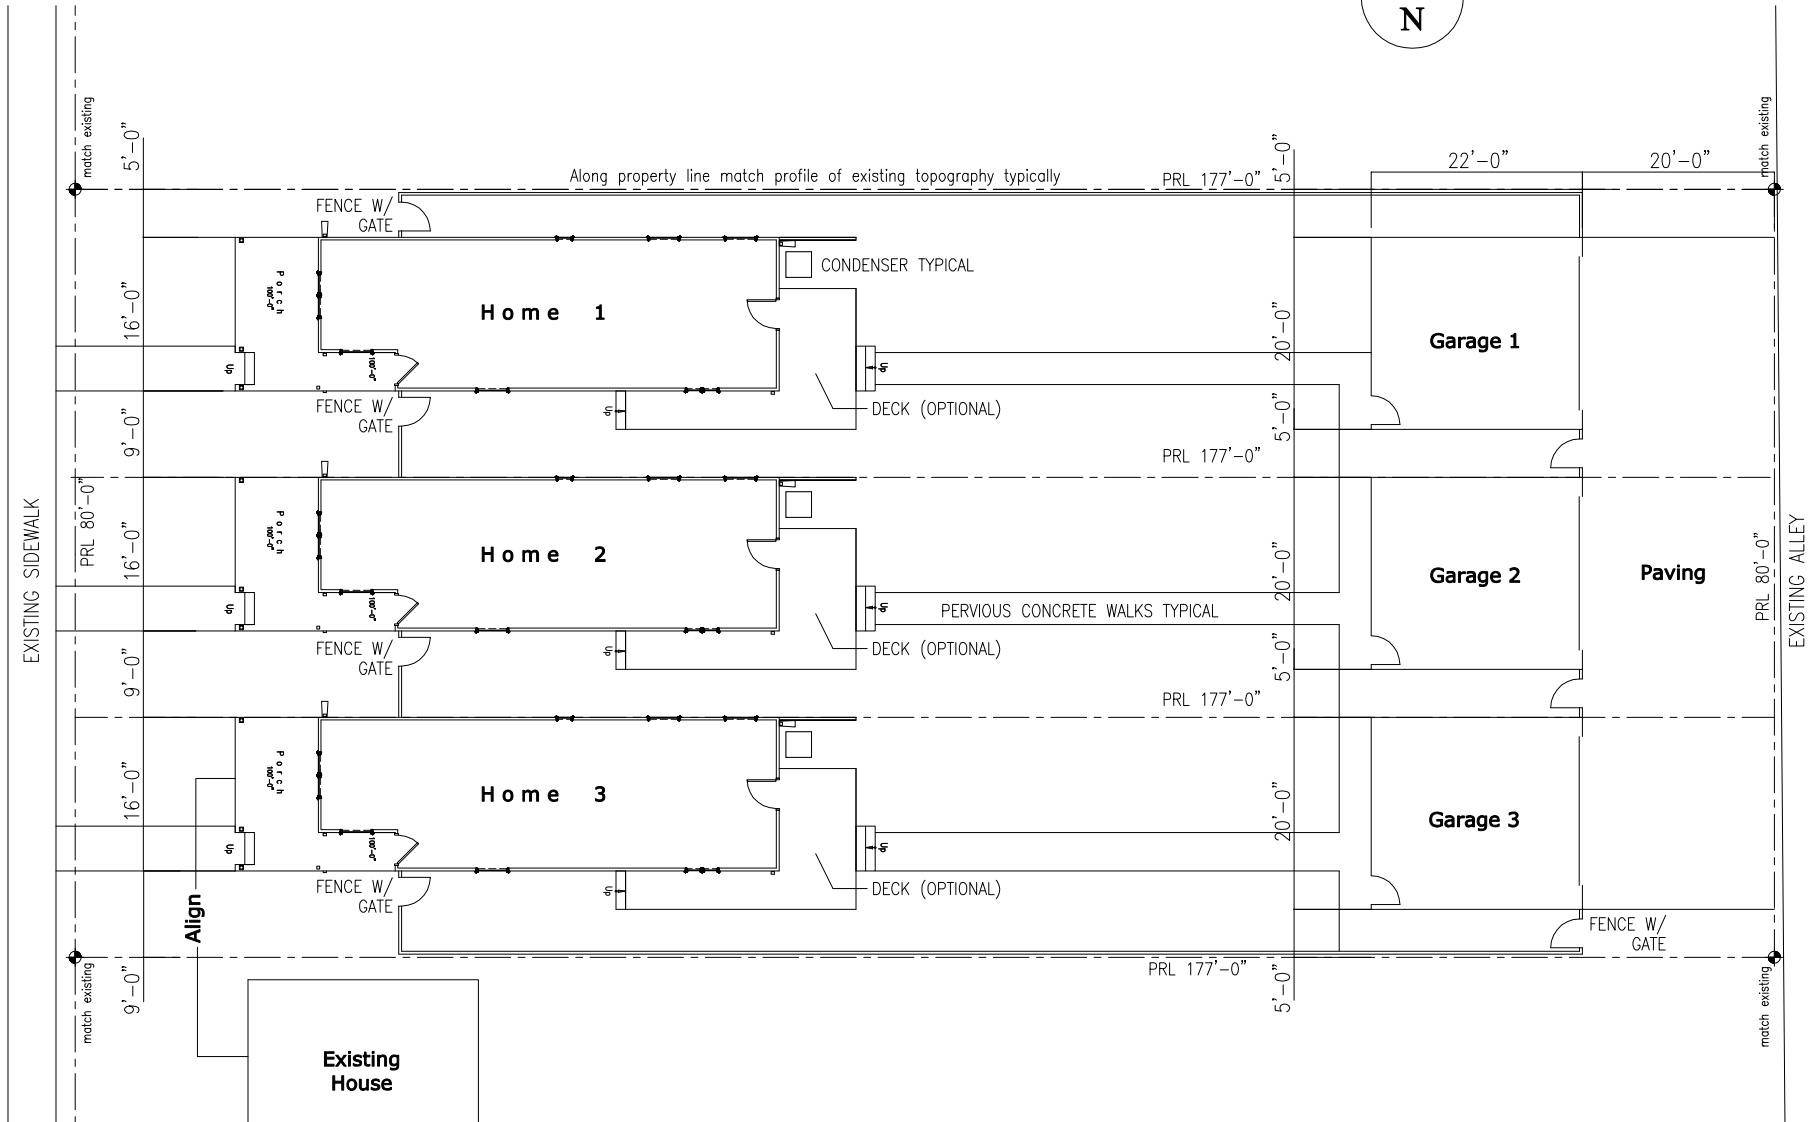


Casa Verde
Single Family Schematics

2125-2129 N. Park

April 14, 2007

First Floor - 1/8" = 1'-0"

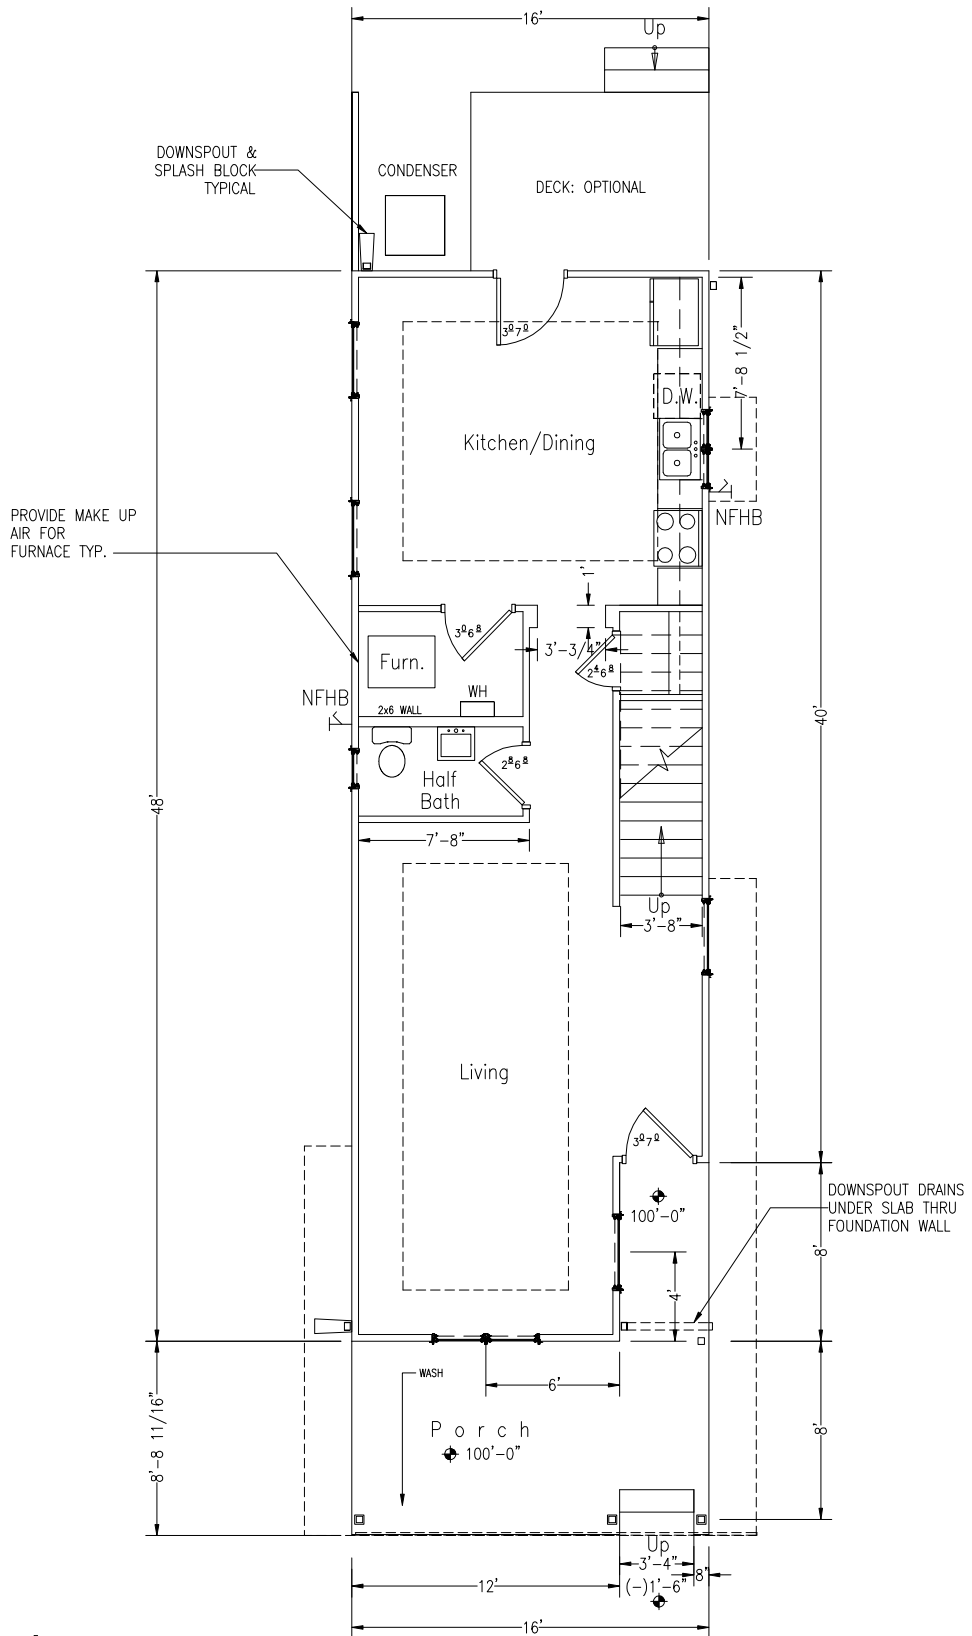


Casa Verde
Single Family Schematics

2125-2129 N. Park

April 14, 2007

Second Floor - 1/8" = 1'-0"

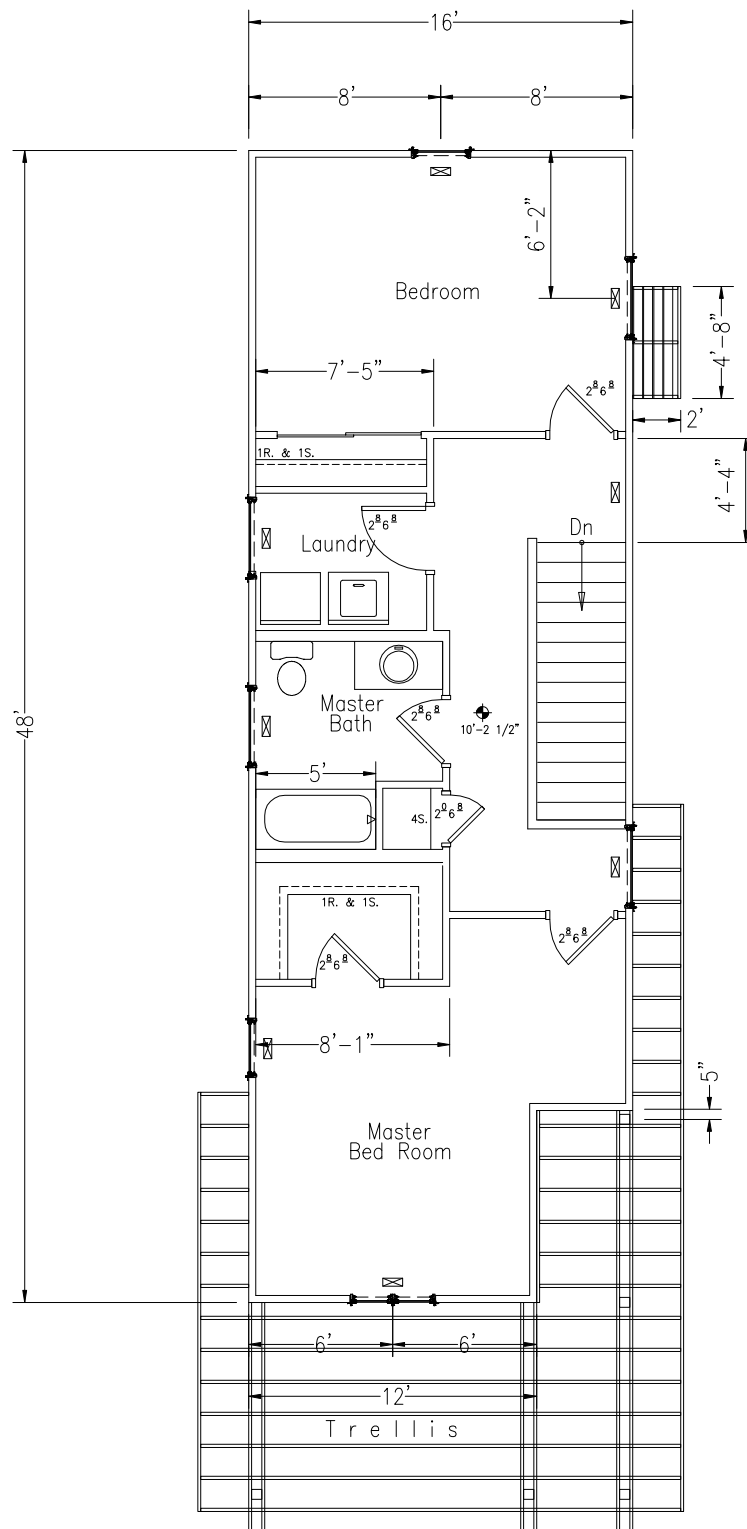


Casa Verde

2125-2129 N. Park

Single Family Schematics

April 14, 2007

West Elevation - 3/16" = 1'-0"

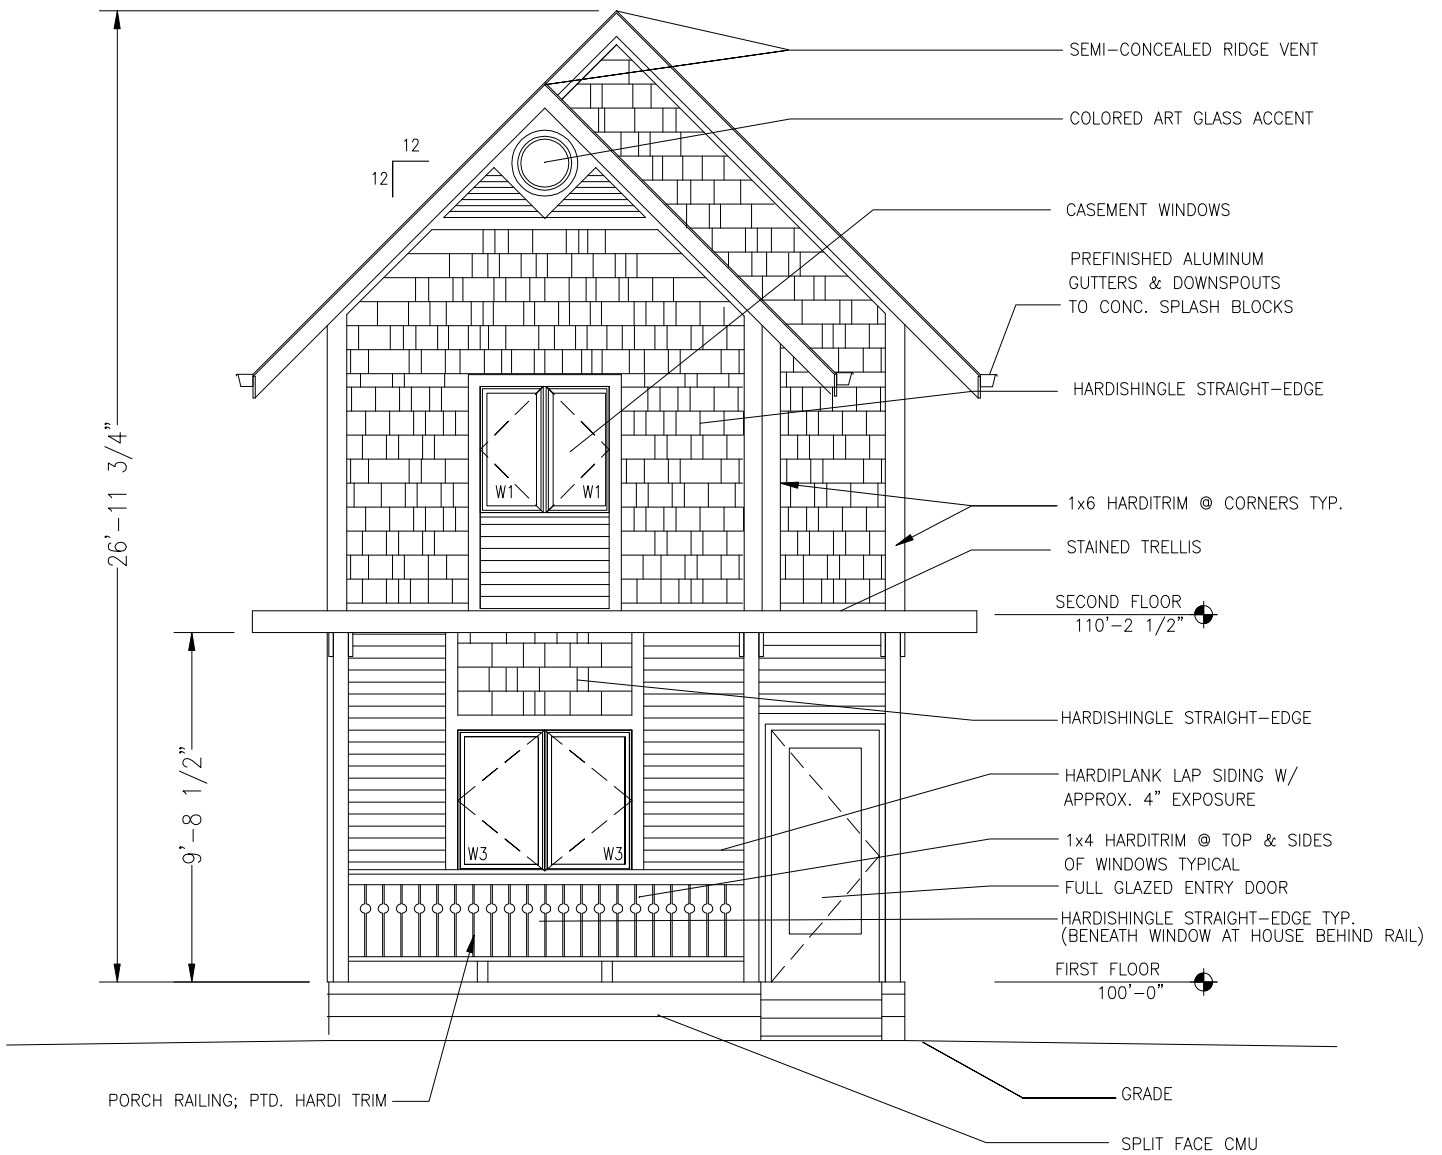


Casa Verde

2125-2129 N. Park

Single Family Schematics

April 14, 2007

East Elevation - 3/16" = 1'-0"

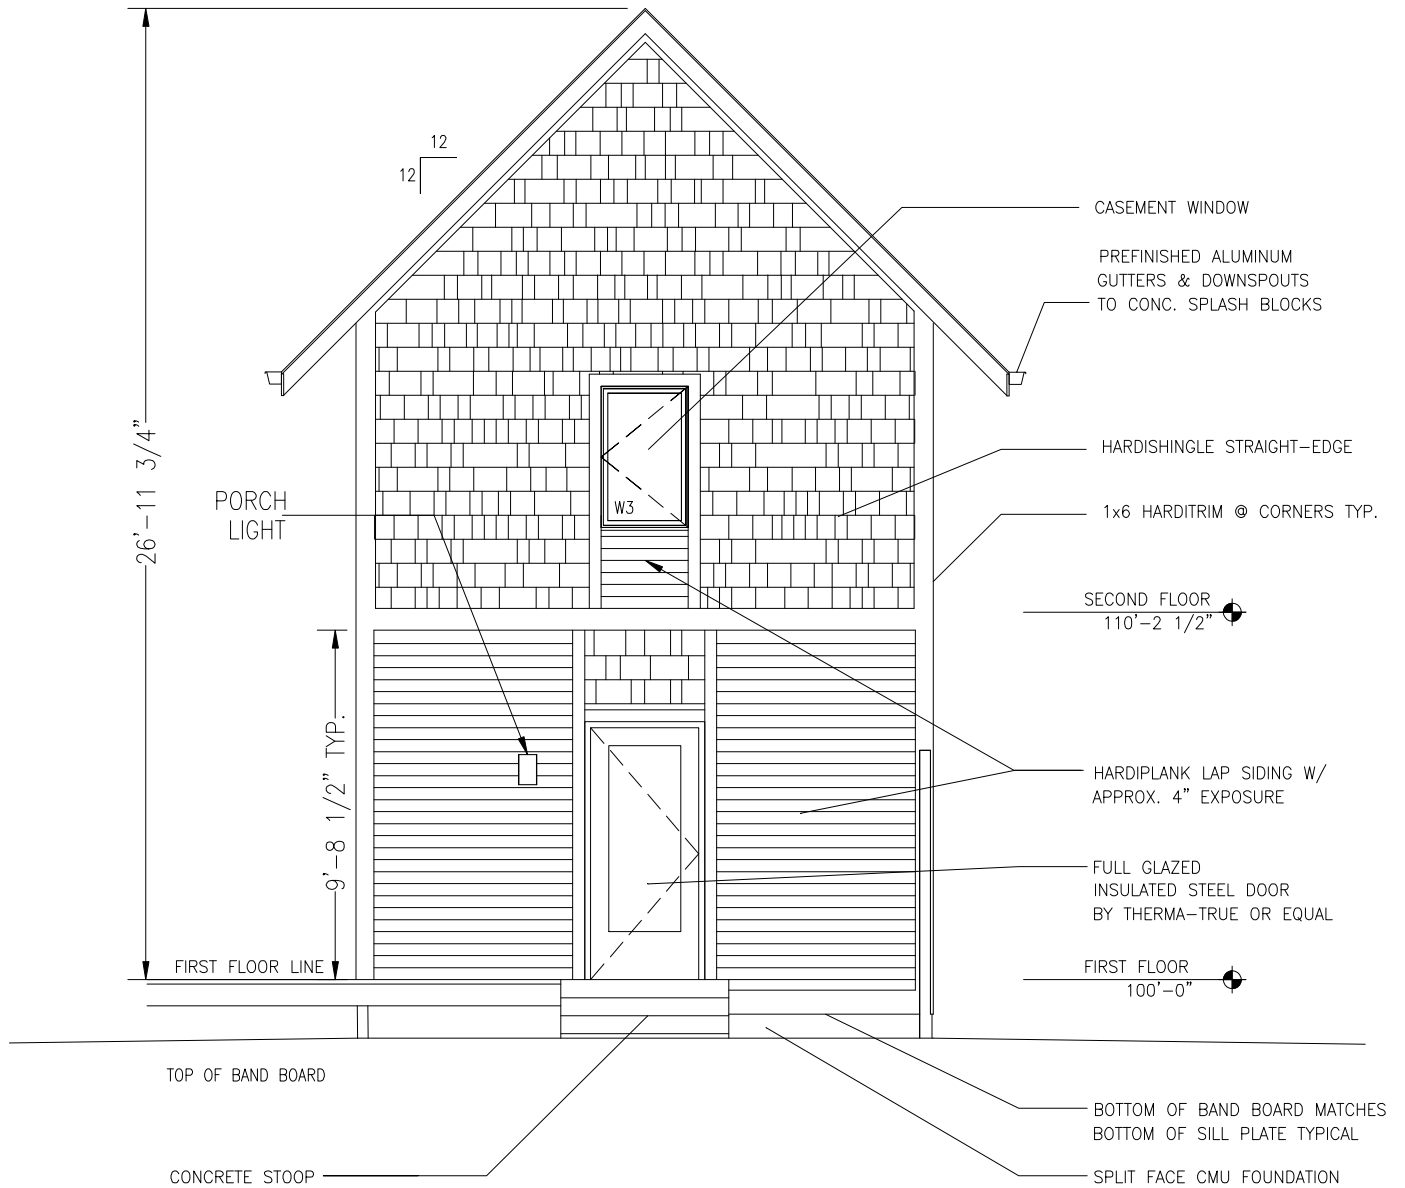


Casa Verde

2125-2129 N. Park

Single Family Schematics

April 14, 2007

North Elevation - 1/8" = 1'-0"

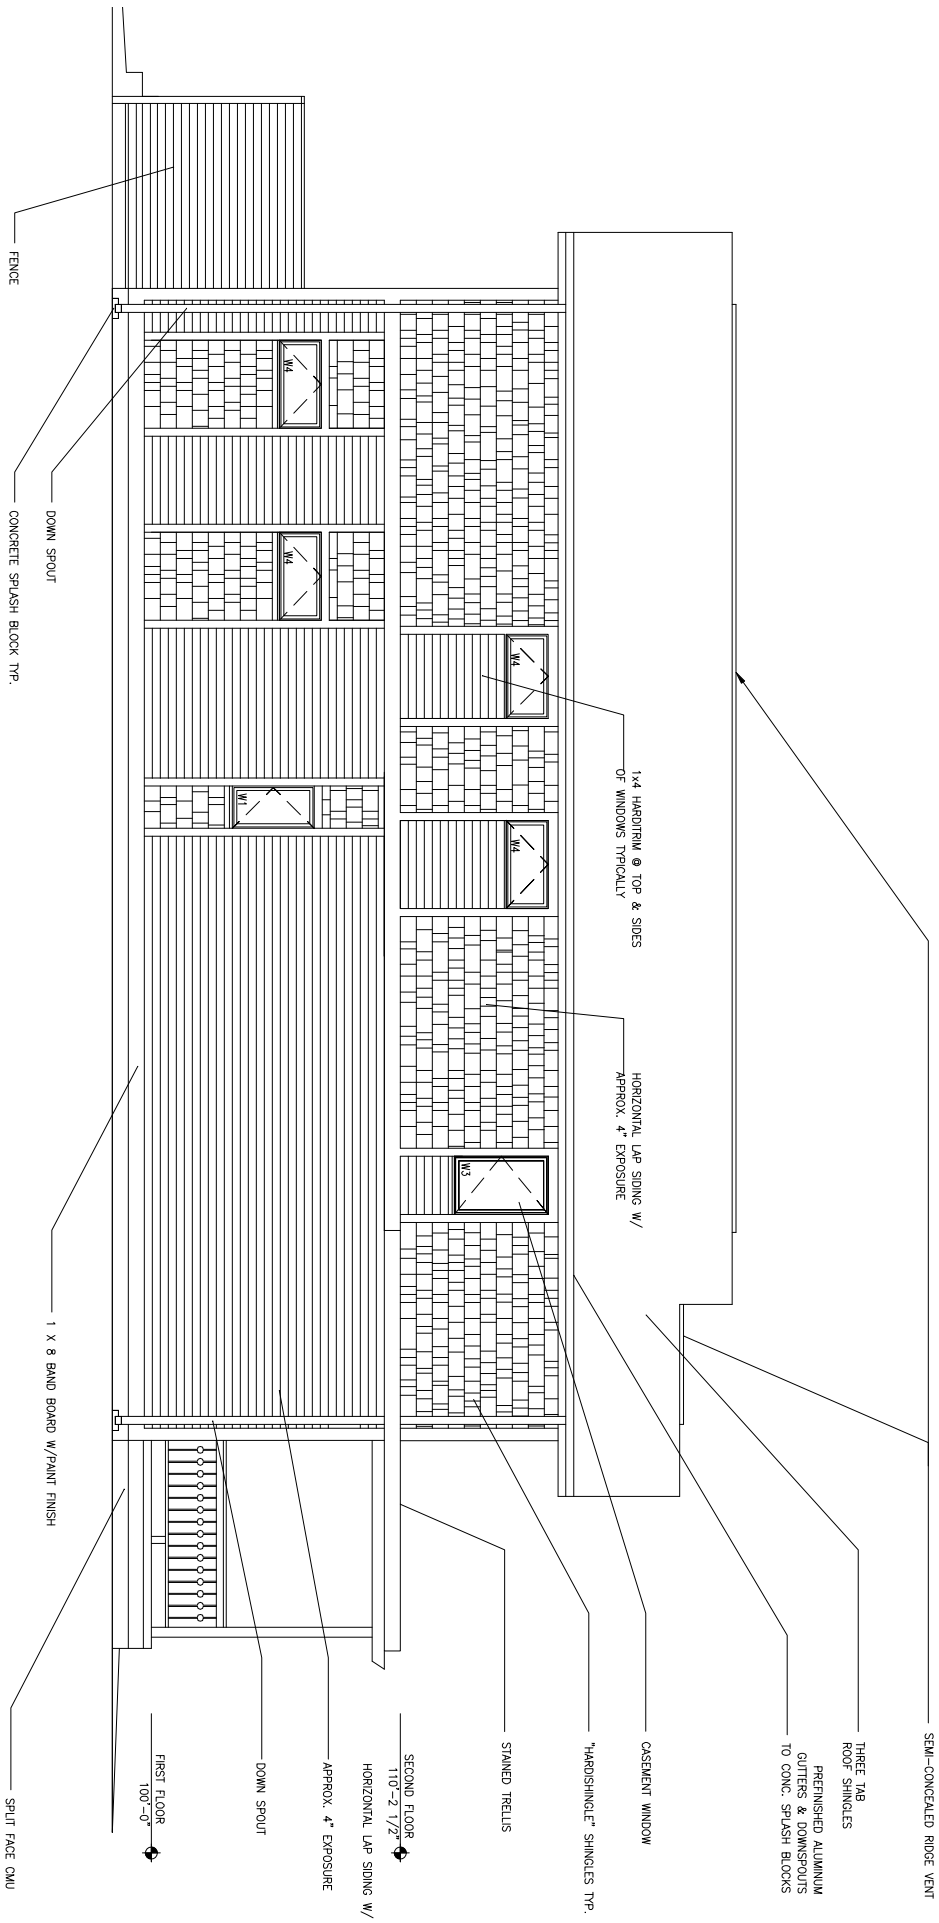


Casa Verde
Single Family Schematics

2125-2129 N. Park

April 14, 2007

South Elevation - 1/8" = 1'-0"

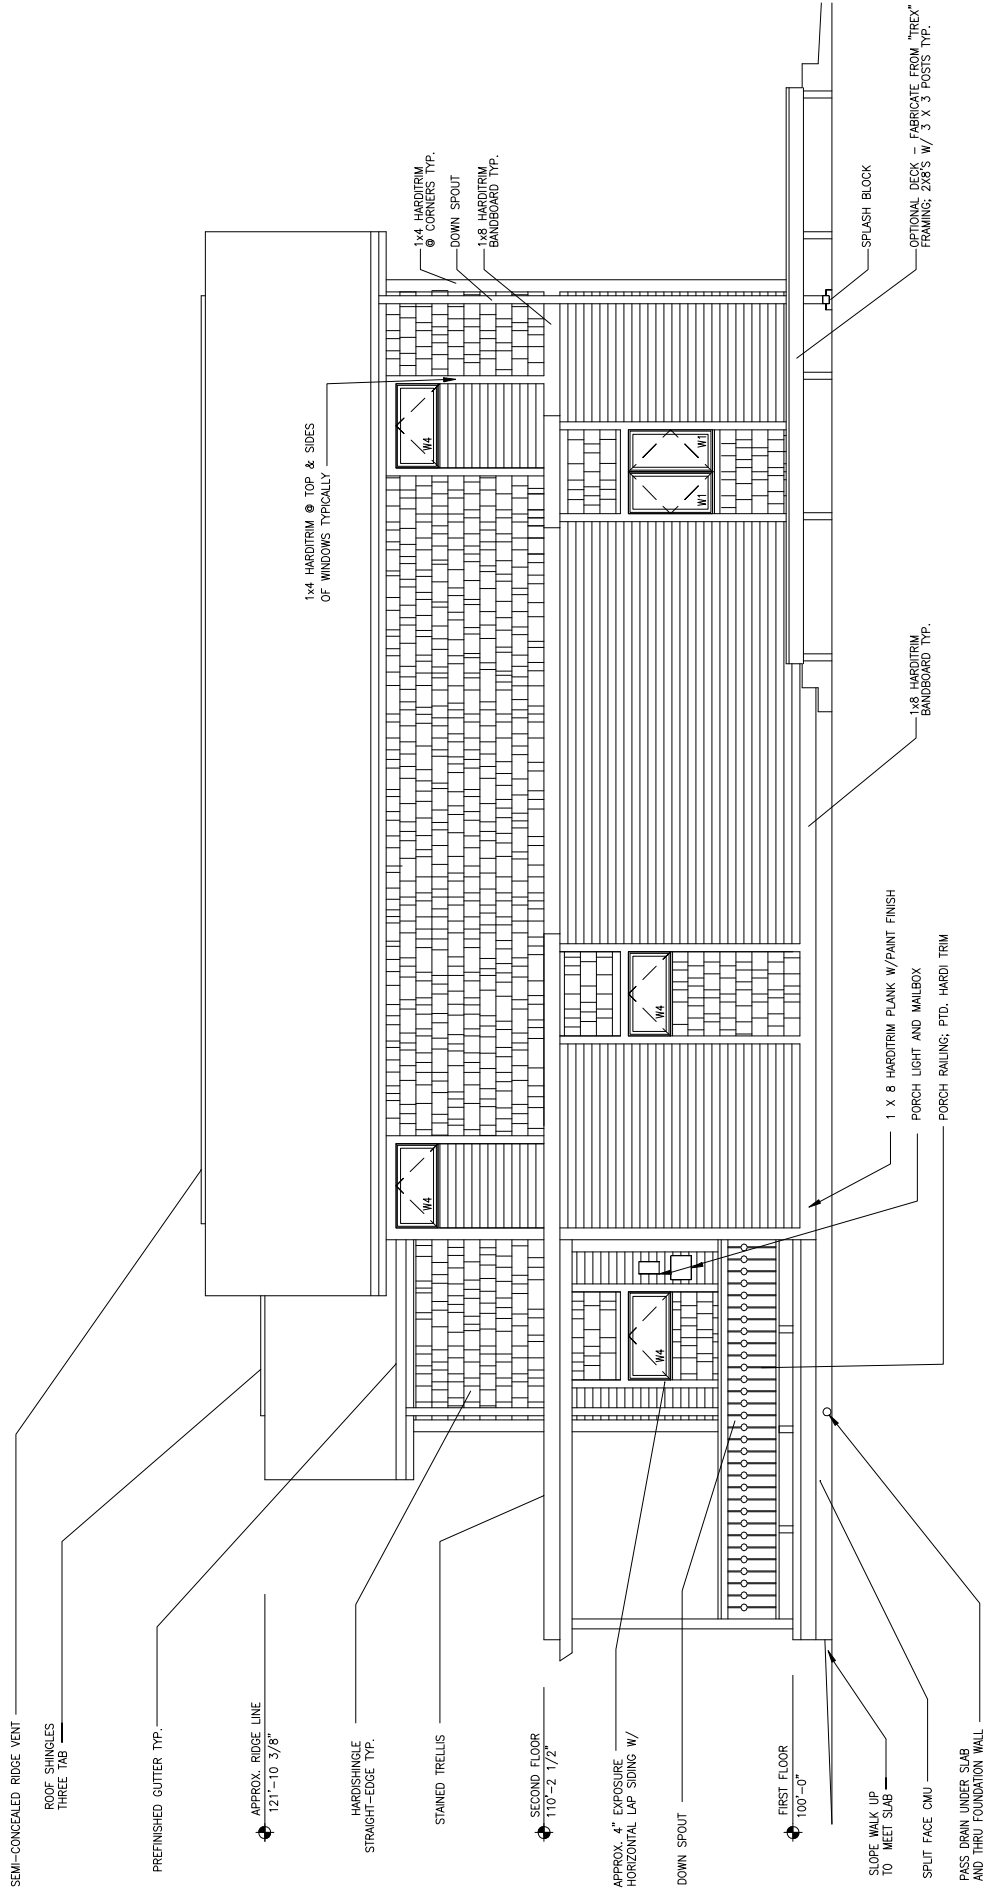


Casa Verde

Single Family Schematics

2125-2129 N. Park

April 14, 2007

Garage: East Elevation - 1/4" = 1'-0"

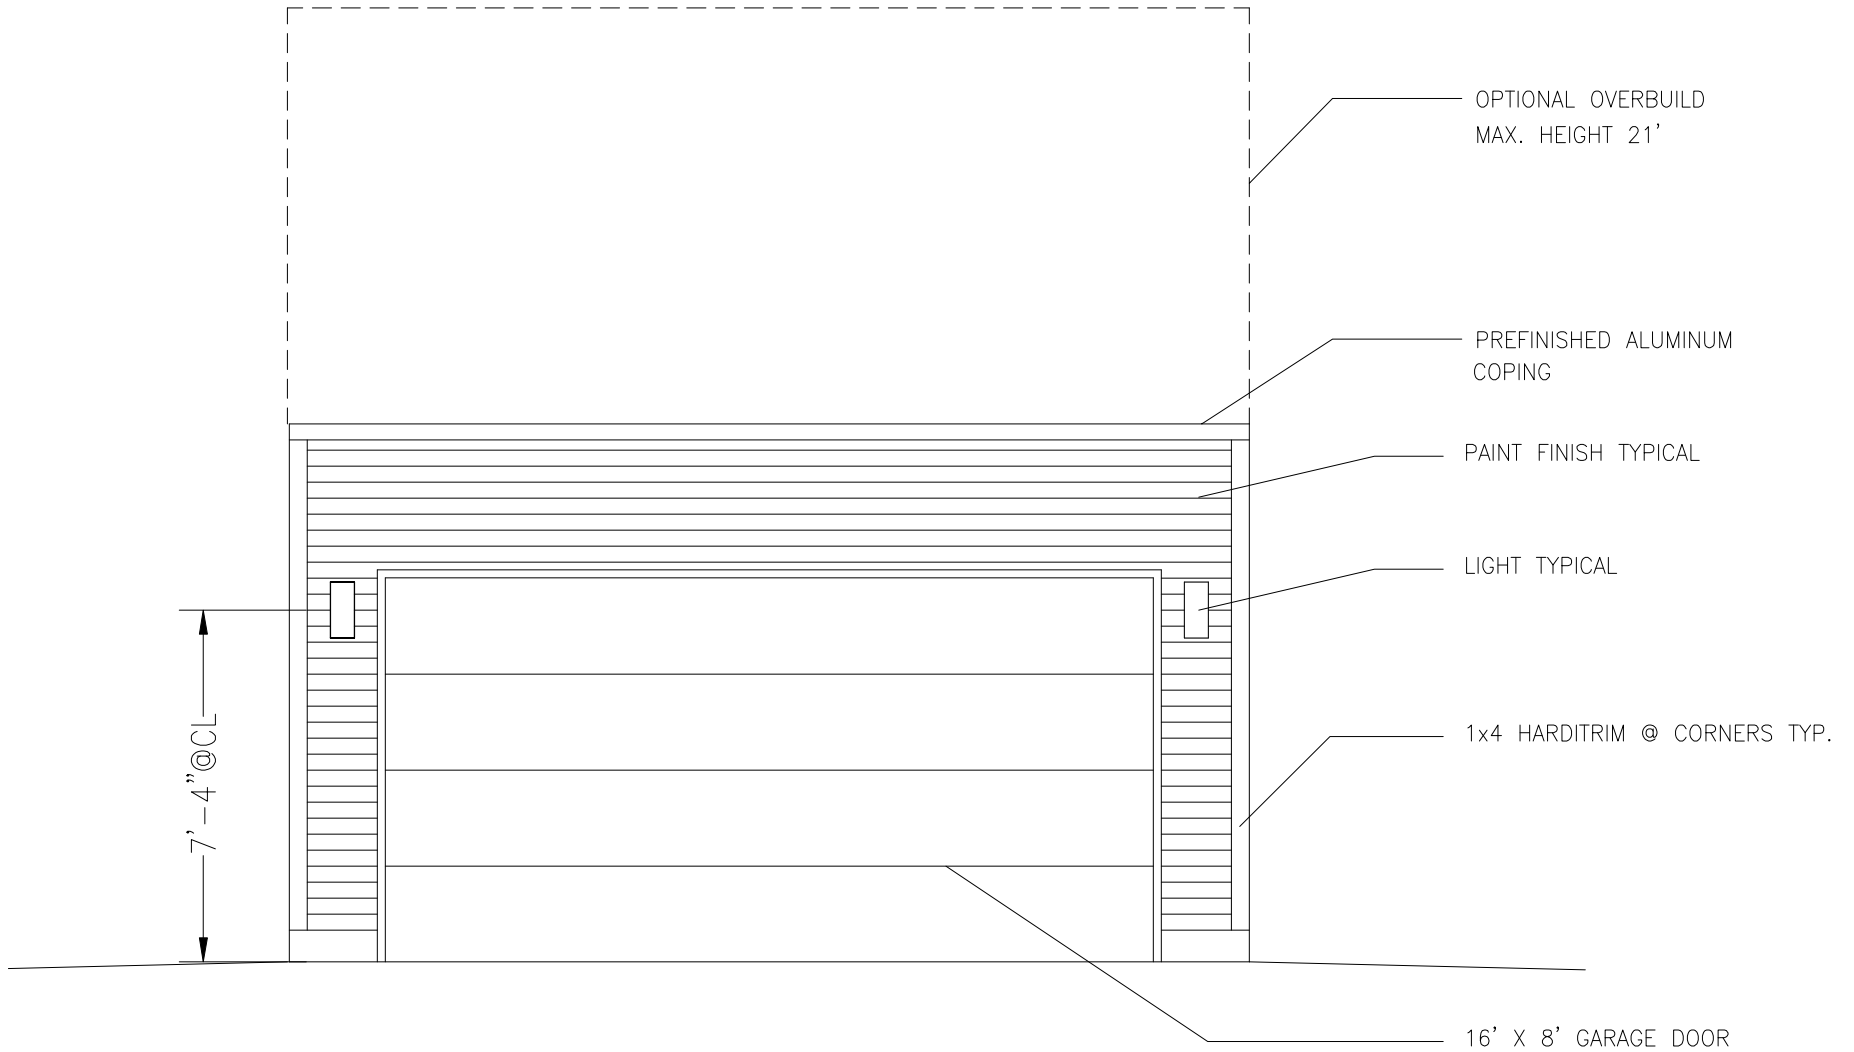


Casa Verde

Single Family Schematics

2125-2129 N. Park

April 14, 2007

Garage: West Elevation - 1/4" = 1'-0"

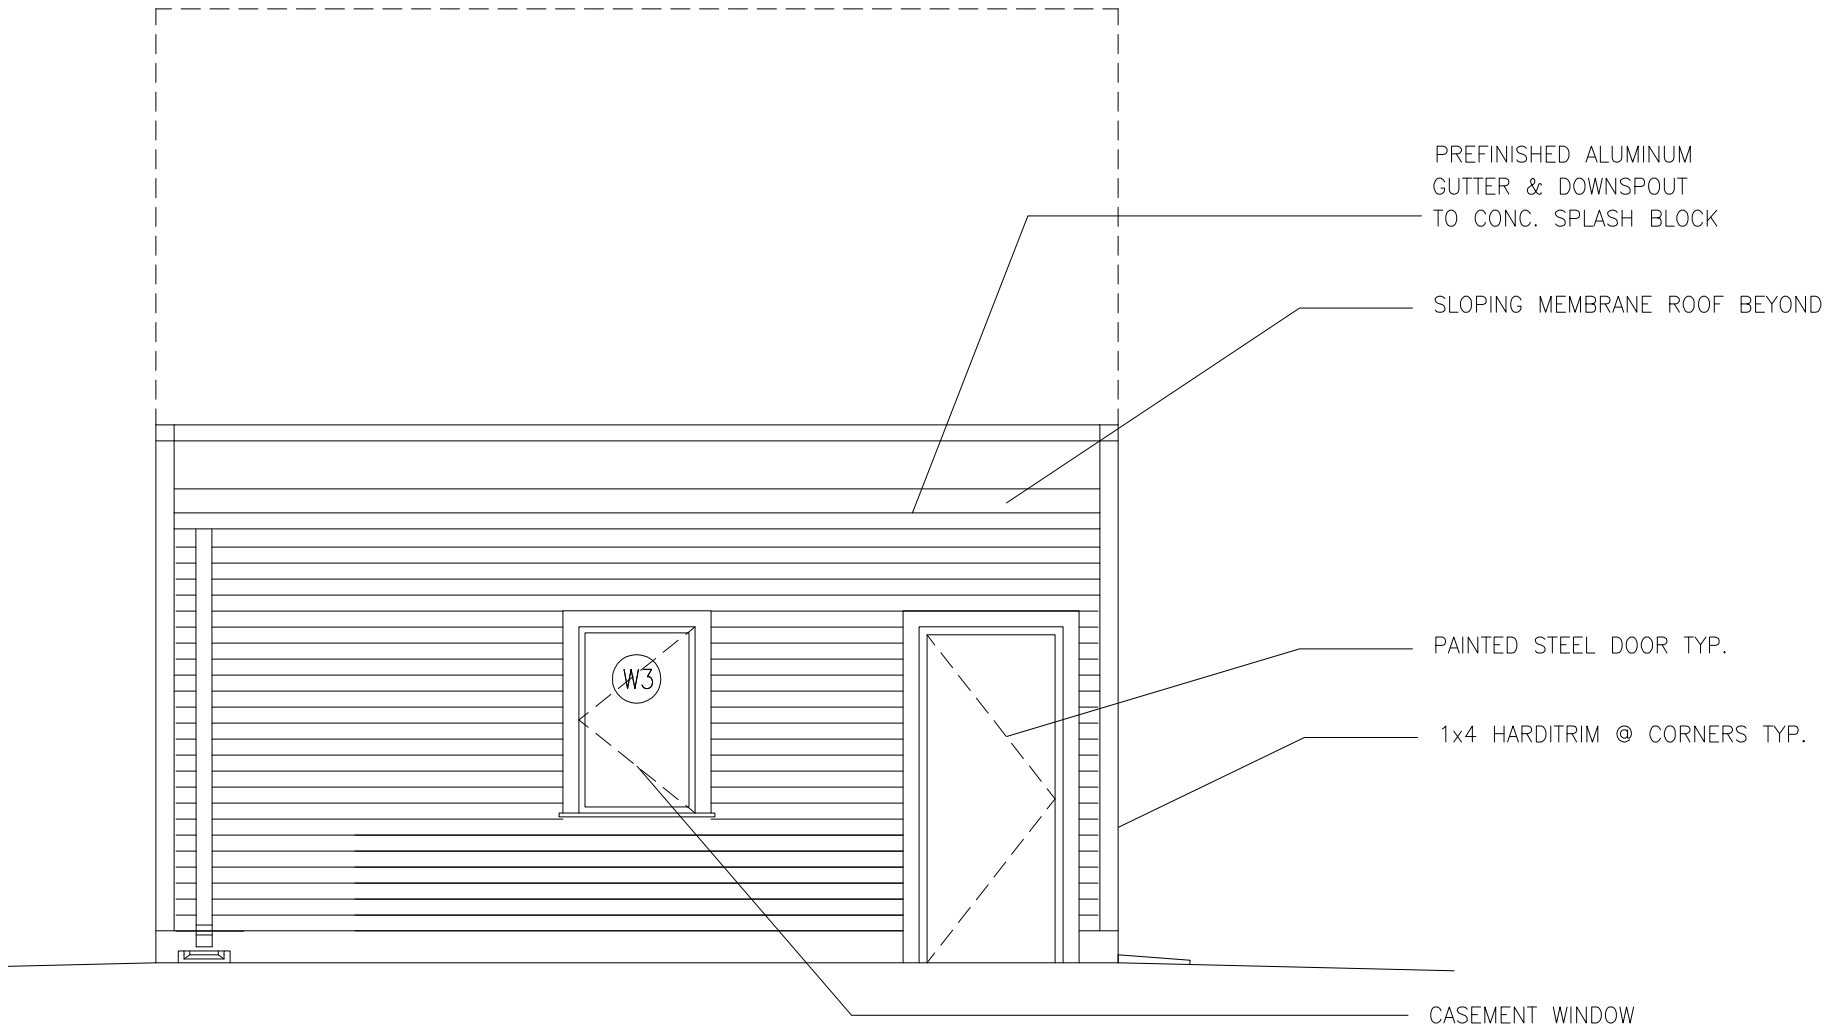


Casa Verde

Single Family Schematics

2125-2129 N. Park

April 14, 2007

Garage: North/South Elevation - 1/4" = 1'-0"

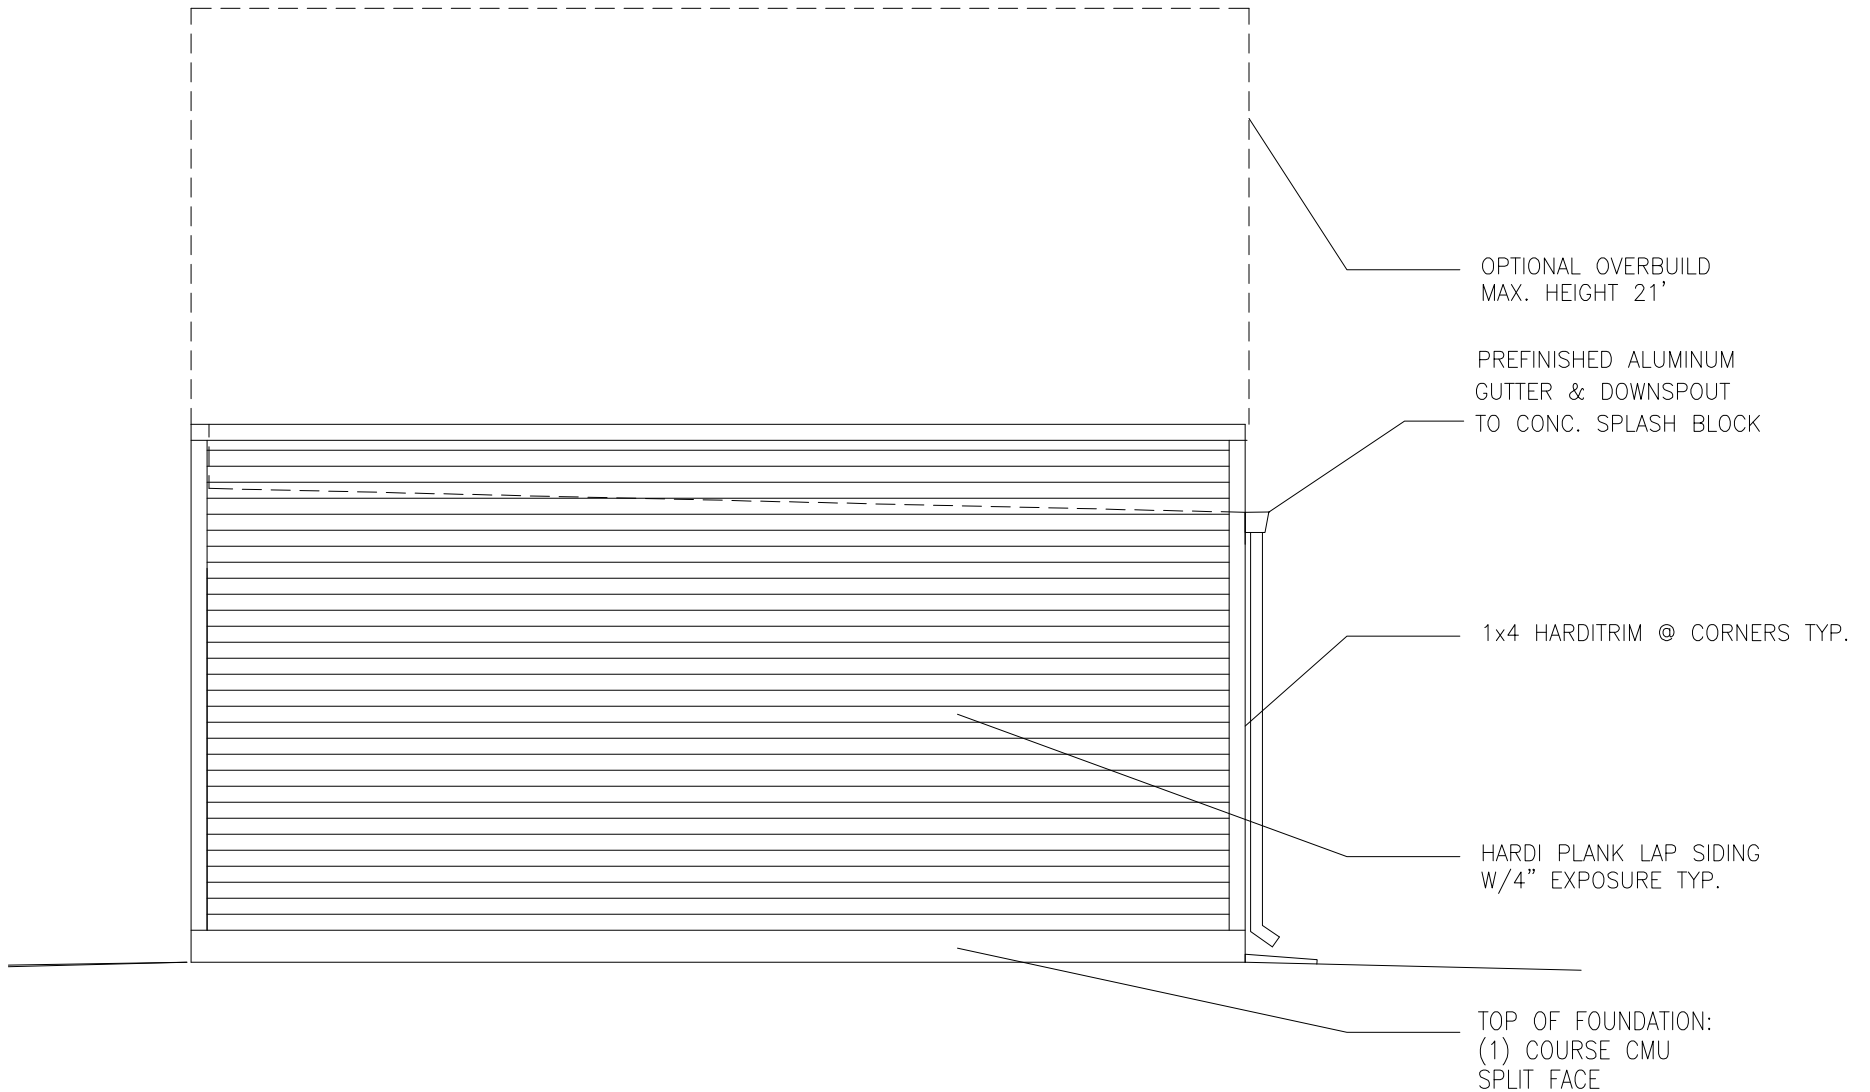

Casa Verde

Single Family Schematics

2125-2129 N. Park